

DAVID R. MILLS, PS  
SURVEYOR # 7157

AMY BERNICKEN  
SURVEYOR # 8571

## TRACY & MILLS SURVEYORS

5 Harrison Avenue - P.O. Box 642  
Mount Vernon, Ohio 43050  
Tel.: 740-397-8324  
e-mail: dave@tracyandmills.com

FLOYD W. BARNES, PS  
1921-2018  
THOMAS M. TRACY, PS  
1941-2002


SURVEY FOR:

James C. Wilson. Deed Volume 456, Pg. 664.


LOCATION:

Part of Lot 28, Quarter 4, Township 7 North, Range 12 West,  
Monroe Township, U.S.M.L., Knox County, Ohio


Date: April 29, 2026  
Scale: 1" = 120'

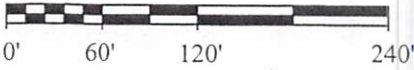

North based on the  
centerline of McManis  
Road per Survey  
Monroe FILE 79

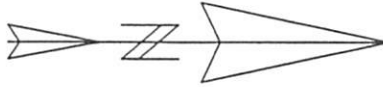

- - Iron Pin Set (5/8" x 30")  
Capped Tracy & Mills
  - - 5/8" Iron Pin Found
  - ▲ - Rail Road Spike Found
  - △ - Mag. Nail
- PARCEL # 49-00028.003

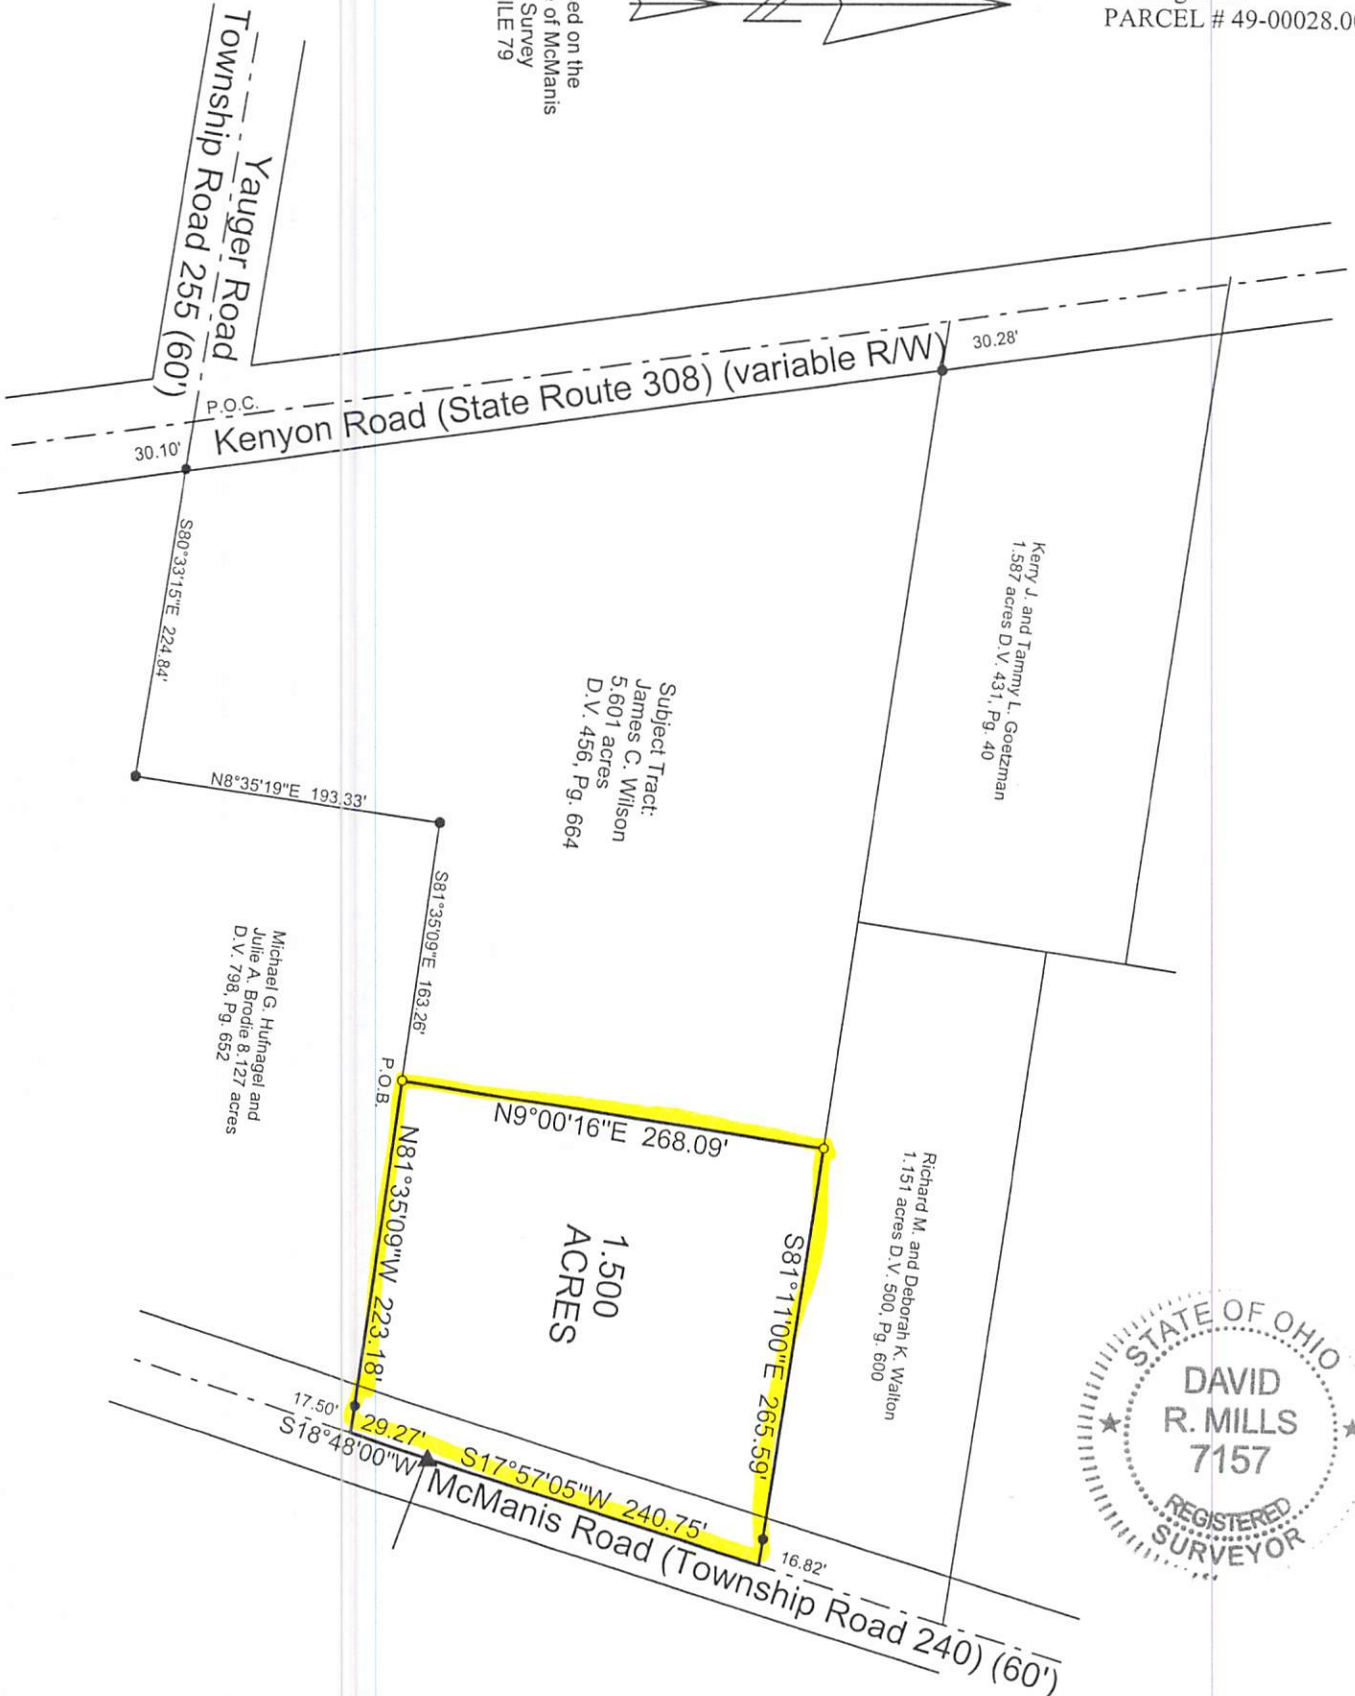

CERTIFICATION: We hereby certify that the foregoing survey was prepared from actual field measurements, in accordance with Chapter 4733-37, Ohio Administration Code.

David R. Mills, Surveyor # 7157