

TRACY & MILLS SURVEYORS

DAVID R. MILLS, PS
SURVEYOR # 7157

10 East Vine Street - P.O. Box 642
Mount Vernon, Ohio 45050
Tel.: 740-397-8324 Fax: 740-397-5910
e-mail: tracyandmills@aol.com




THOMAS M. TRACY, PS
1941-2002

SURVEY FOR:
LOCATION:


Connie Price. Deed Volume 377, Page 685
Part of the Northeast Quarter of Section 21, Quarter 4,
Township 8, Range 12, Pike Township, Knox County, Ohio

Date: October 28, 2015
Scale: 1" = 120'

- - Iron Pin Set (5/8" x 30")
- - Iron Pin Found
- ▲ - Rail Road Spike
- △ - P.K. Nail
- PARCEL # 58-00247.000

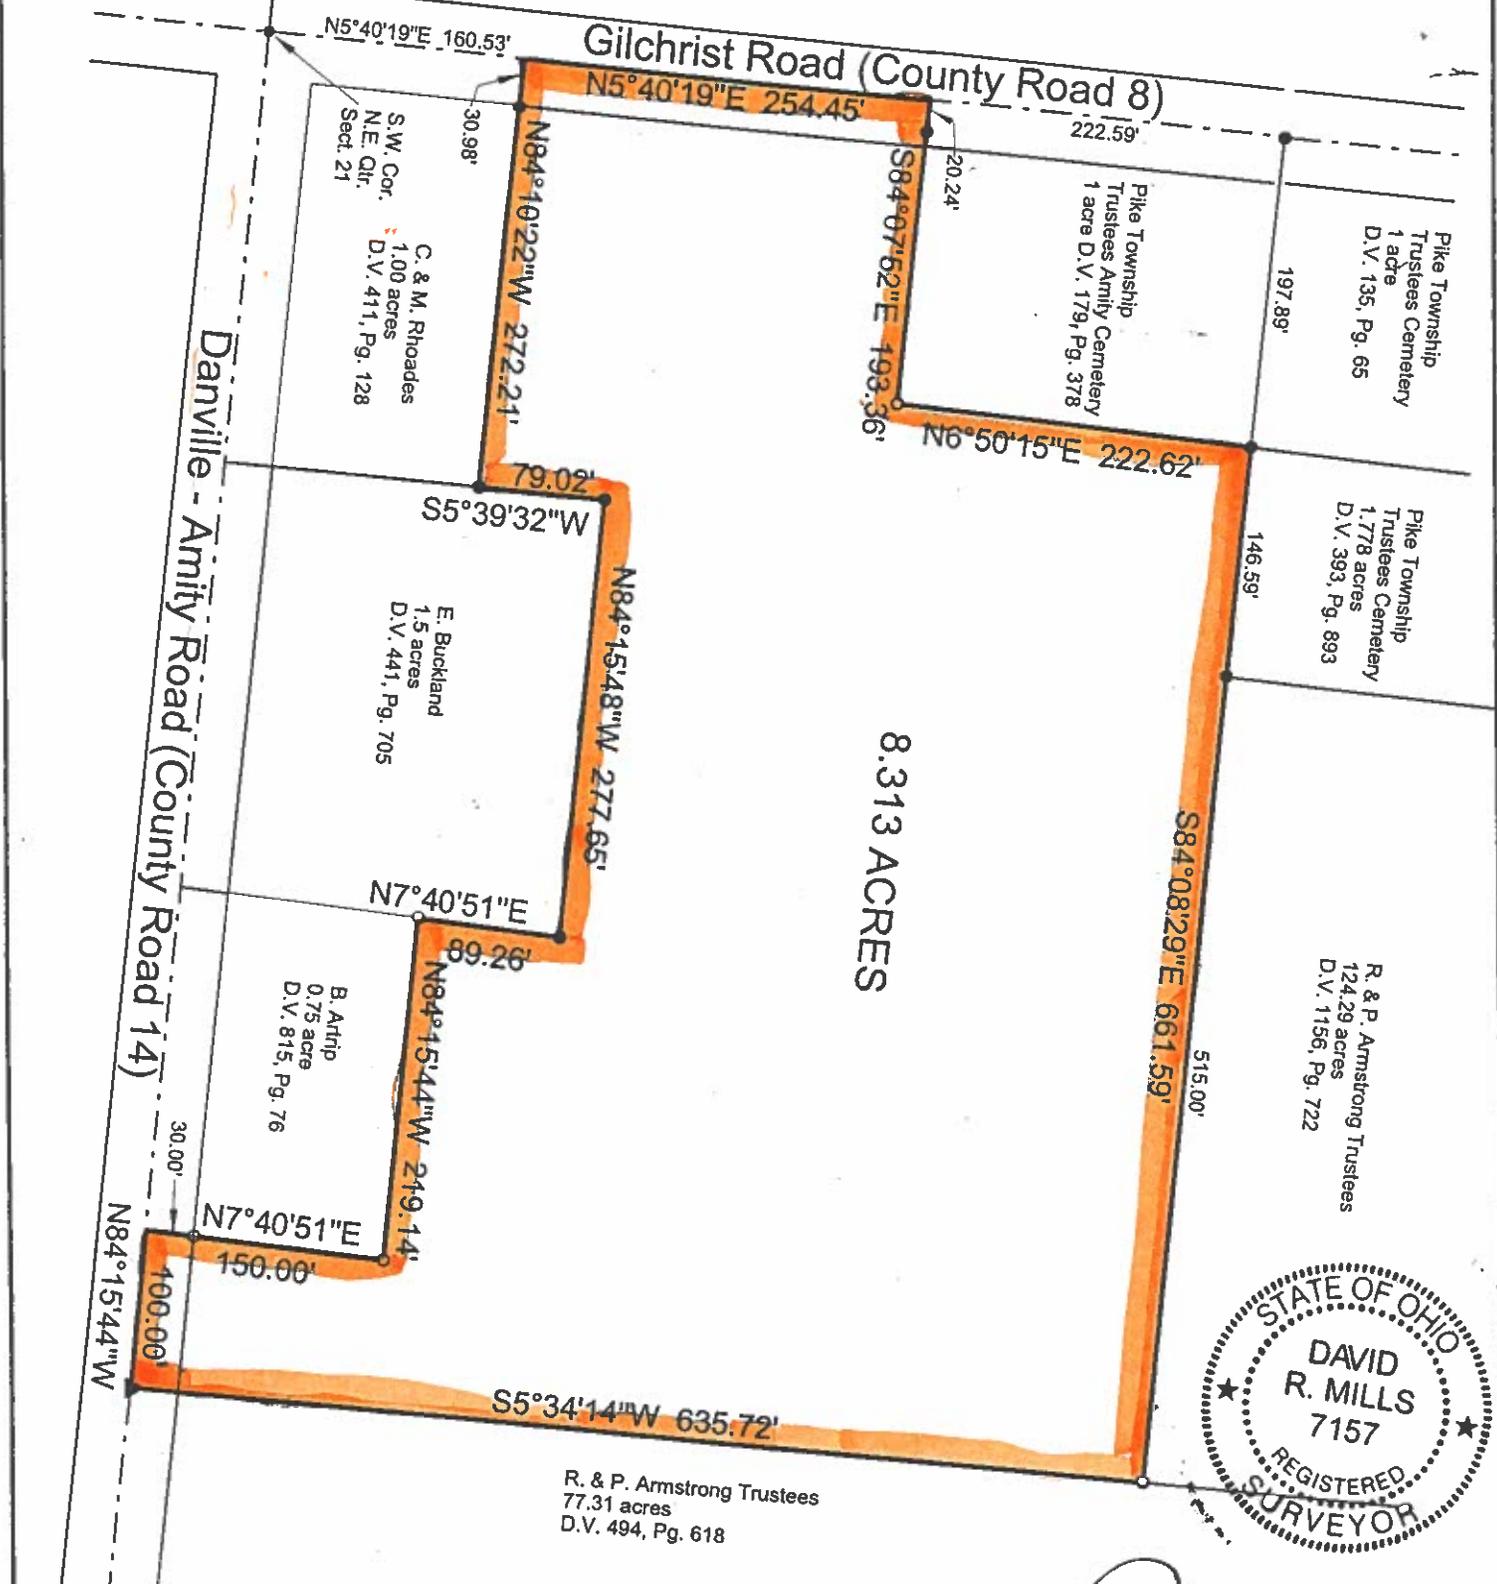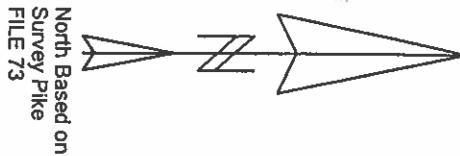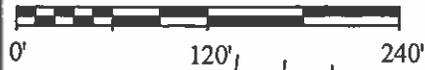

CERTIFICATION: We hereby certify that the foregoing survey was prepared from actual field measurements, in accordance with Chapter 4733-37, Ohio Administration Code.

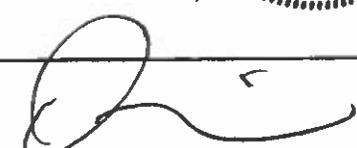
David R. Mills, Surveyor 7157